
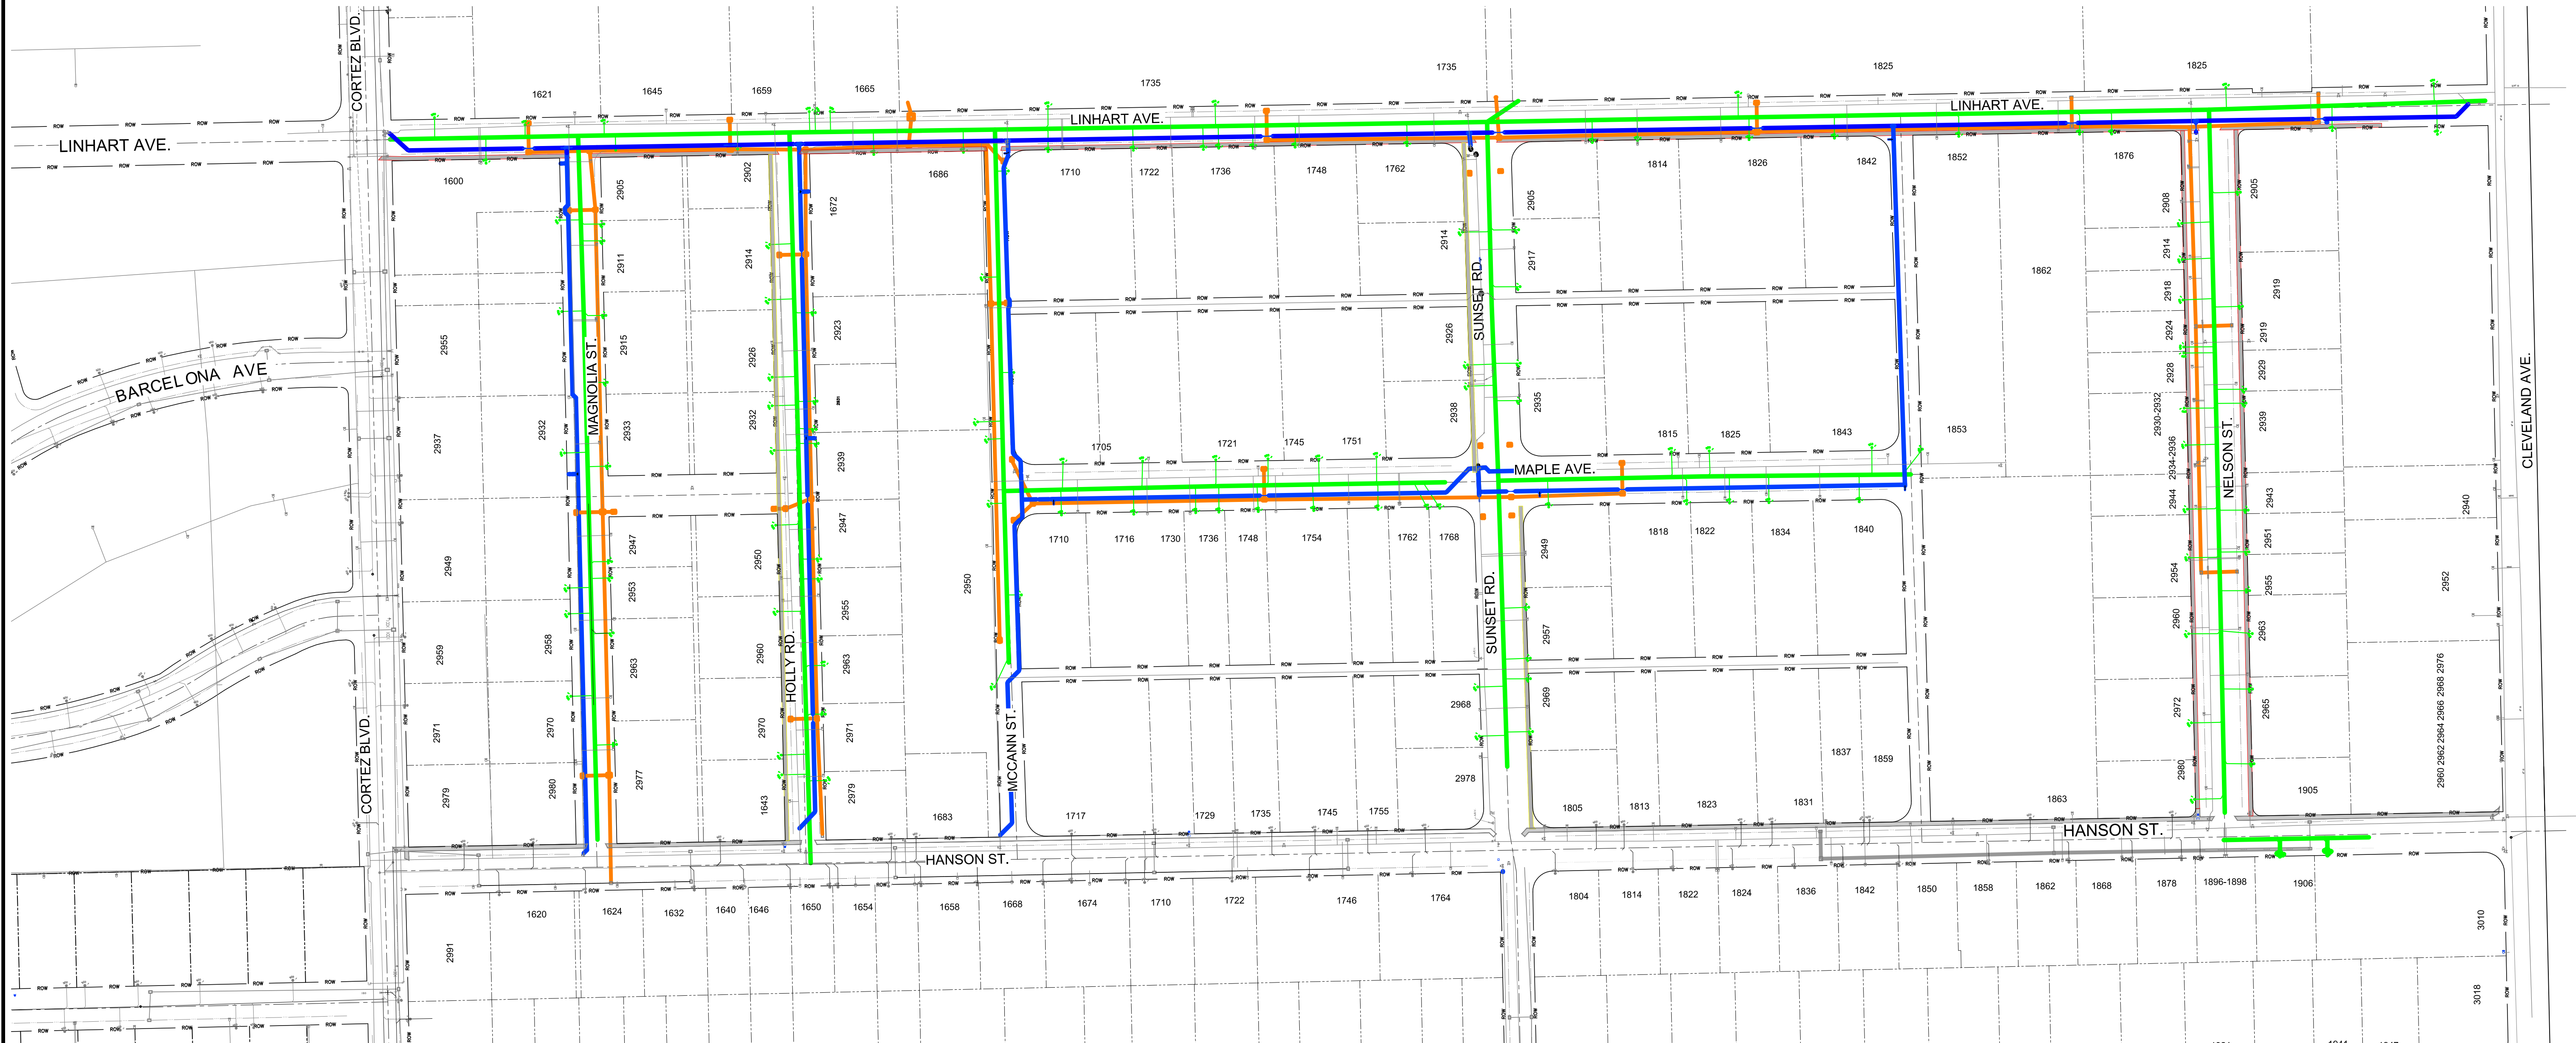


LEGEND

- WATER LINE IMPROVEMENTS
- SEWER LINE IMPROVEMENTS
- DRAINAGE LINE IMPROVEMENTS
- RIGHT-OF-WAY
- LOT LINES
- CENTER LINES
- 1621 ADDRESS NUMBERS
- WATER SERVICE IMPROVEMENTS
- SEWER SERVICE IMPROVEMENTS
- FIRE HYDRANT IMPROVEMENTS
- EXIST. WATER
- EXIST. SEWER
- EXIST. WATER SERVICE
- EXIST. SANITARY SERVICE
- RECONSTRUCTED SIDEWALK
- PROP. SIDEWALK IMPROVEMENTS
- EXIST. SIDEWALK TO REMAIN

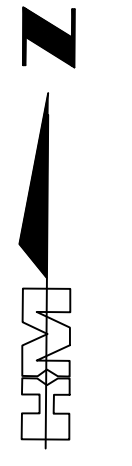

LINEHART AERIAL EXHIBIT
WATER / SEWER & DRAINAGE IMPROVEMENTS

△		
△		
△		
△	Revise SW on Magnolia & Maples / Flip Sunset / Adjust WM to West side / Add San Swr to Hanson	12/16/2020
NUMBER	REVISIONS	DATE

CITY OF FORT MYERS
PHASE IV-B
UTILITY REHABILITATION



DESIGNED BY: JKH	DATE: 11/2020
DRAWN BY: JKH	DATE: 11/2020
CHECKED BY: BLM	DATE: 11/2020
VERTICAL SCALE: NTS	HORIZONTAL SCALE: NTS



6200 Whiskey Creek Drive
Fort Myers, FL. 33919
Phone : (239) 985-1200
Florida Certificate of
Authorization No.1772

LINEHART
NEIGHBORHOOD UTILITY REHABILITATION

REFERENCE NO. 17060REHAB	DRAWING NO. 1435
PROJECT NO. 2017.060	SHEET NO. 1