



LEGEND

- WATER LINE IMPROVEMENTS
- SEWER LINE IMPROVEMENTS
- DRAINAGE LINE IMPROVEMENTS
- RIGHT-OF-WAY
- LOT LINES
- CENTER LINES
- 1621 ADDRESS NUMBERS

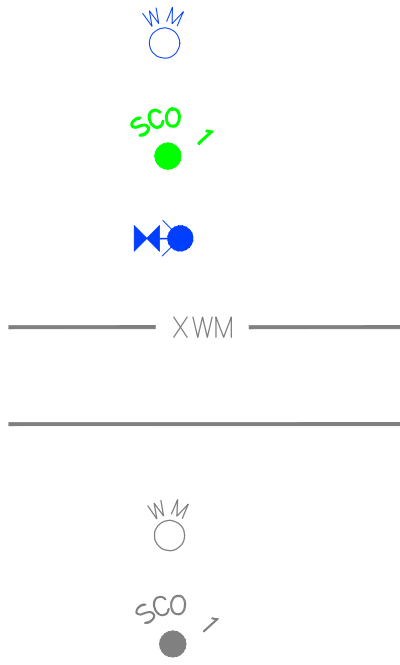

- WATER SERVICE IMPROVEMENTS
- SEWER SERVICE IMPROVEMENTS
- FIRE HYDRANT IMPROVEMENTS
- EXIST. WATER
- EXIST. SEWER
- EXIST. WATER SERVICE
- EXIST. SANITARY SERVICE

- REMOVE & REPLACE SIDEWALK
- PROP. SIDEWALK IMPROVEMENTS
- EXIST. SIDEWALK TO REMAIN

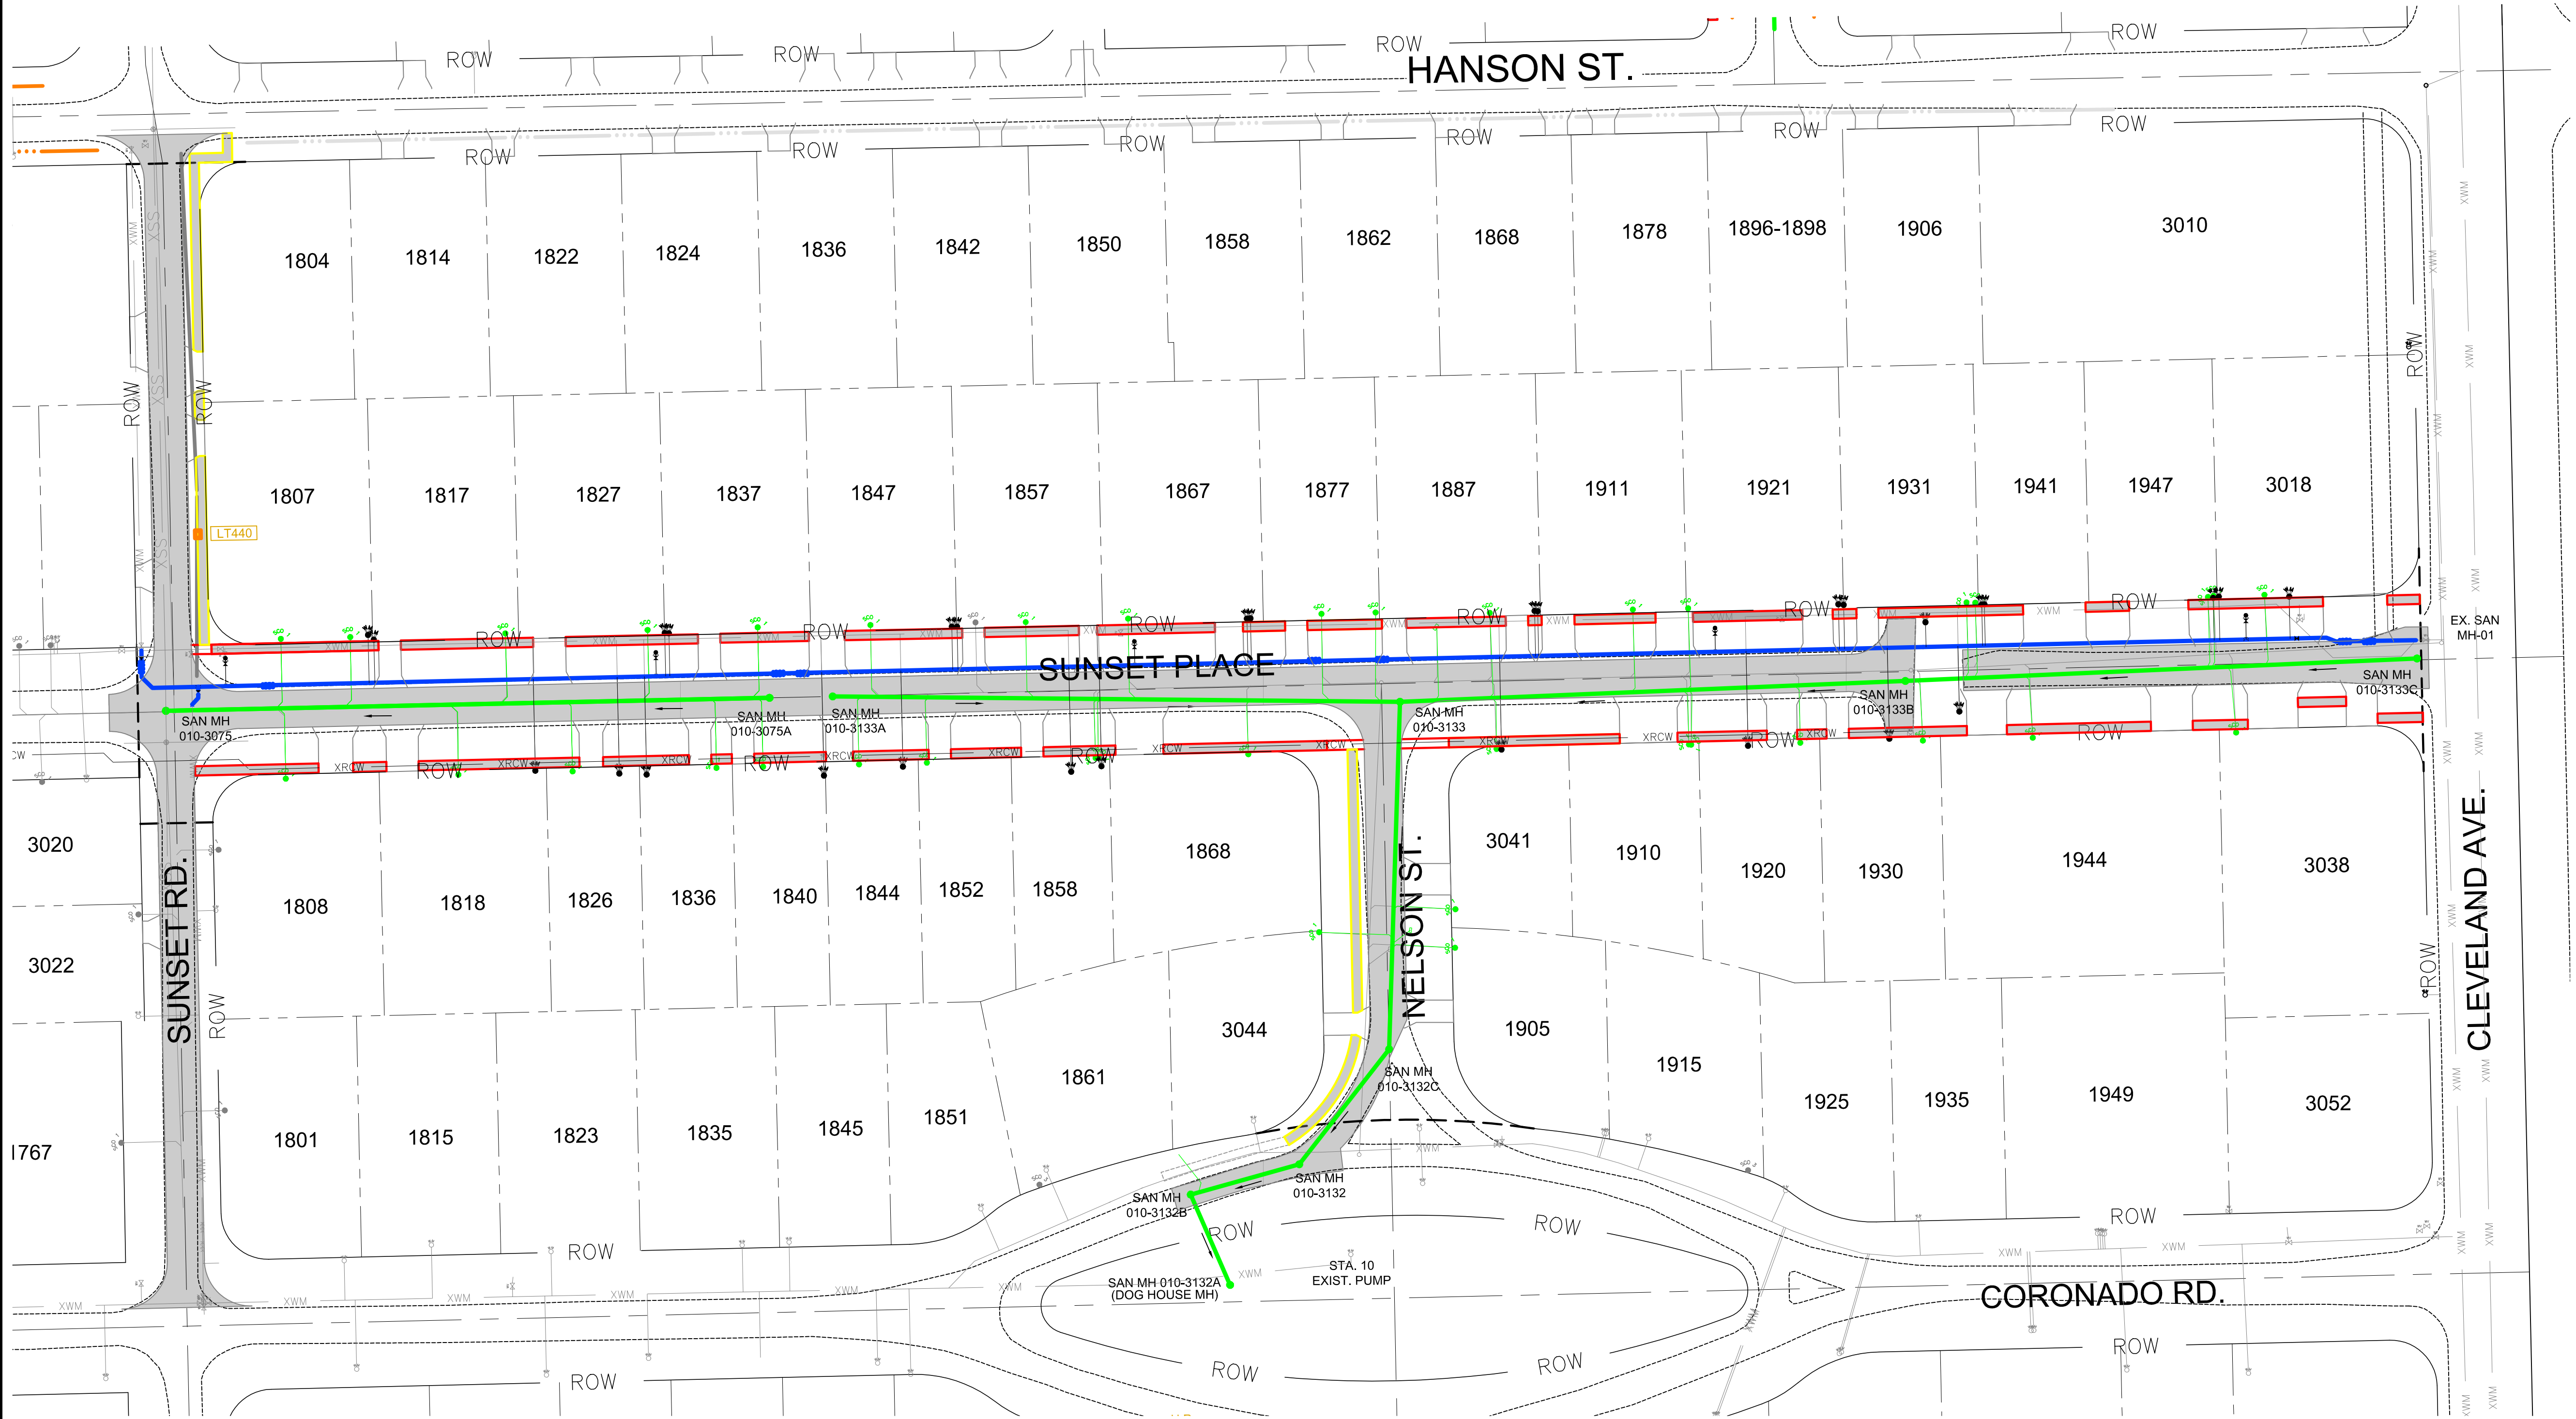

NUMBER	REVISIONS	DATE

CITY OF FORT MYERS
PHASE IV-B
UTILITY REHABILITATION



DESIGNED BY: JKH	DATE: 10/2021
DRAWN BY: JKH	DATE: 10/2021
CHECKED BY: BLM	DATE: 10/2021
VERTICAL SCALE: NTS	HORIZONTAL SCALE: NTS



6200 Whiskey Creek Drive
Fort Myers, FL. 33919
Phone : (239) 985-1200
Florida Certificate of
Authorization No.1772

SUNSET RD. / SUNSET PL. & a portion of: NELSON ST.
NEIGHBORHOOD UTILITY REHABILITATION

REFERENCE NO. 21023REHAB	DRAWING NO. 1485
PROJECT NO. 2021.023	SHEET NO. 1